



444 Irrigation


TOP

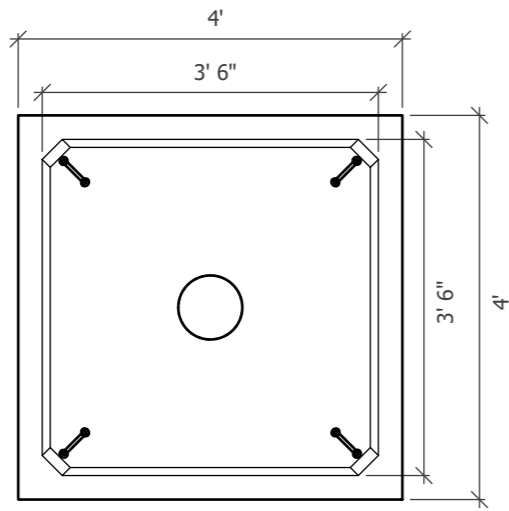


FRONT

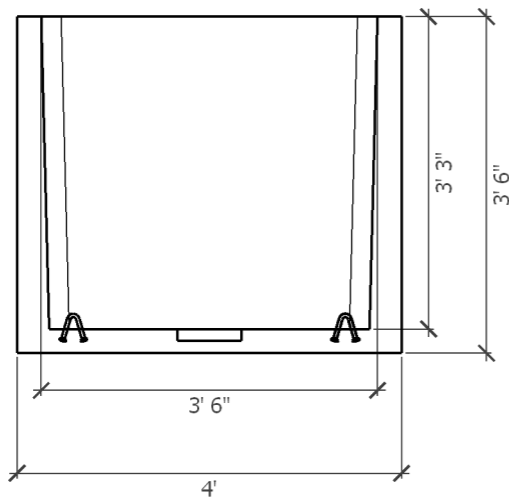

SIDE

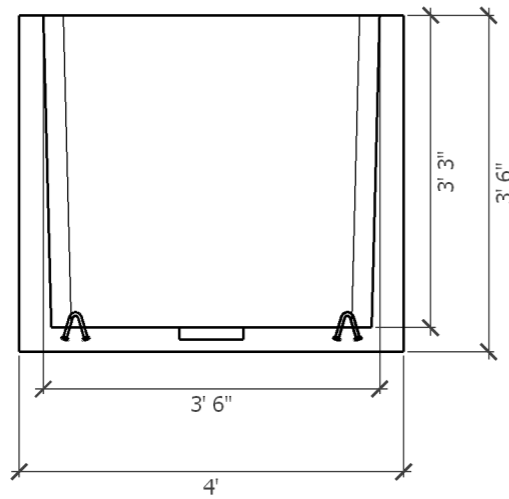

ISO

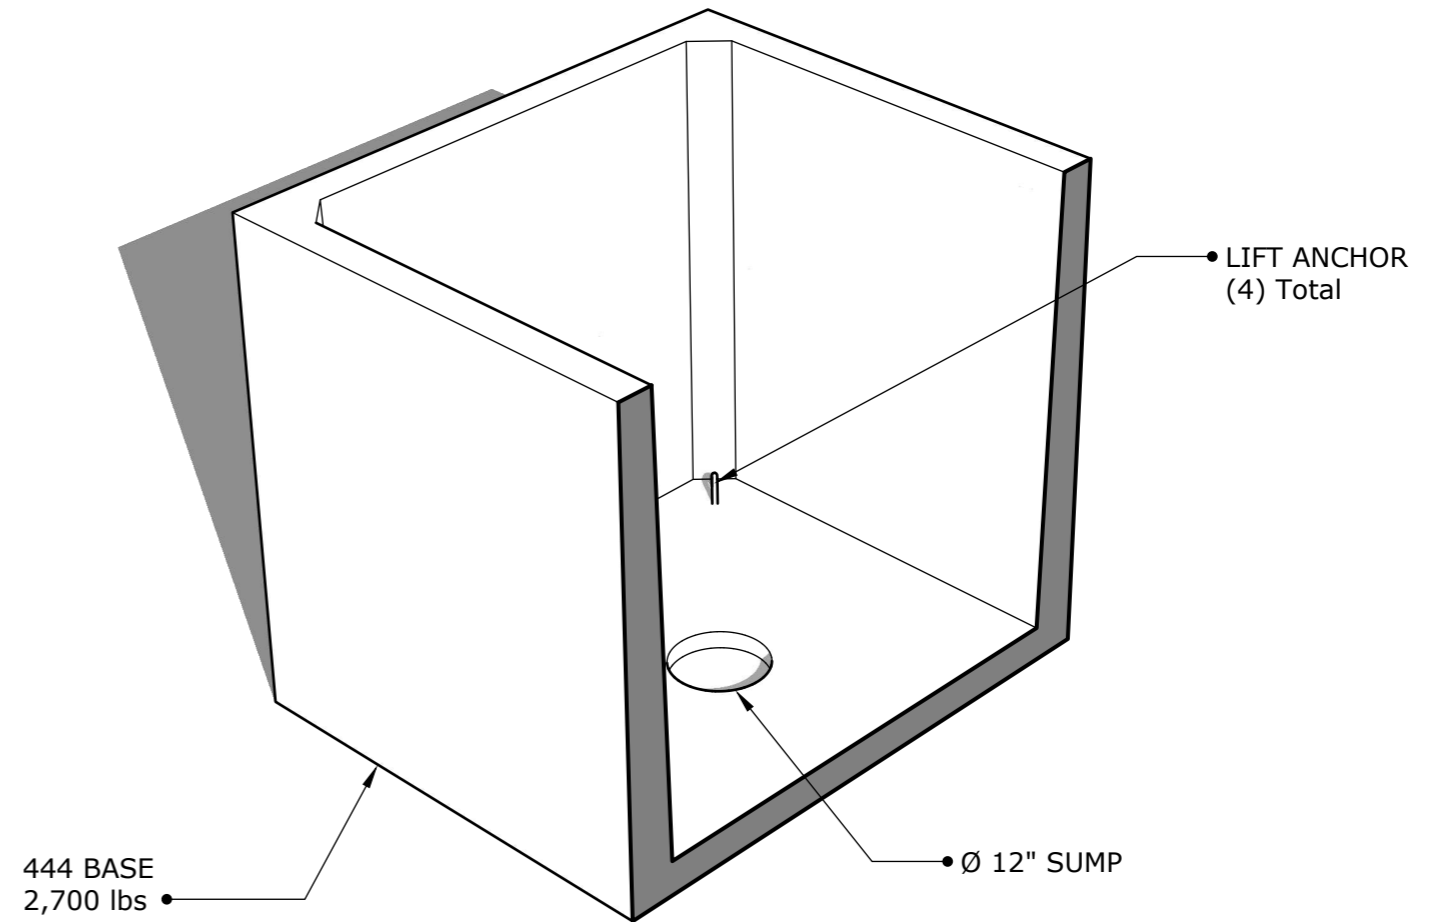

1111 NE 11th St
Redmond OR, 97756
541-923-3272

DATE MODIFIED: May 28, 2021

Customer:

Project:

Product: 444 Irrigation