


# 5CL-LB

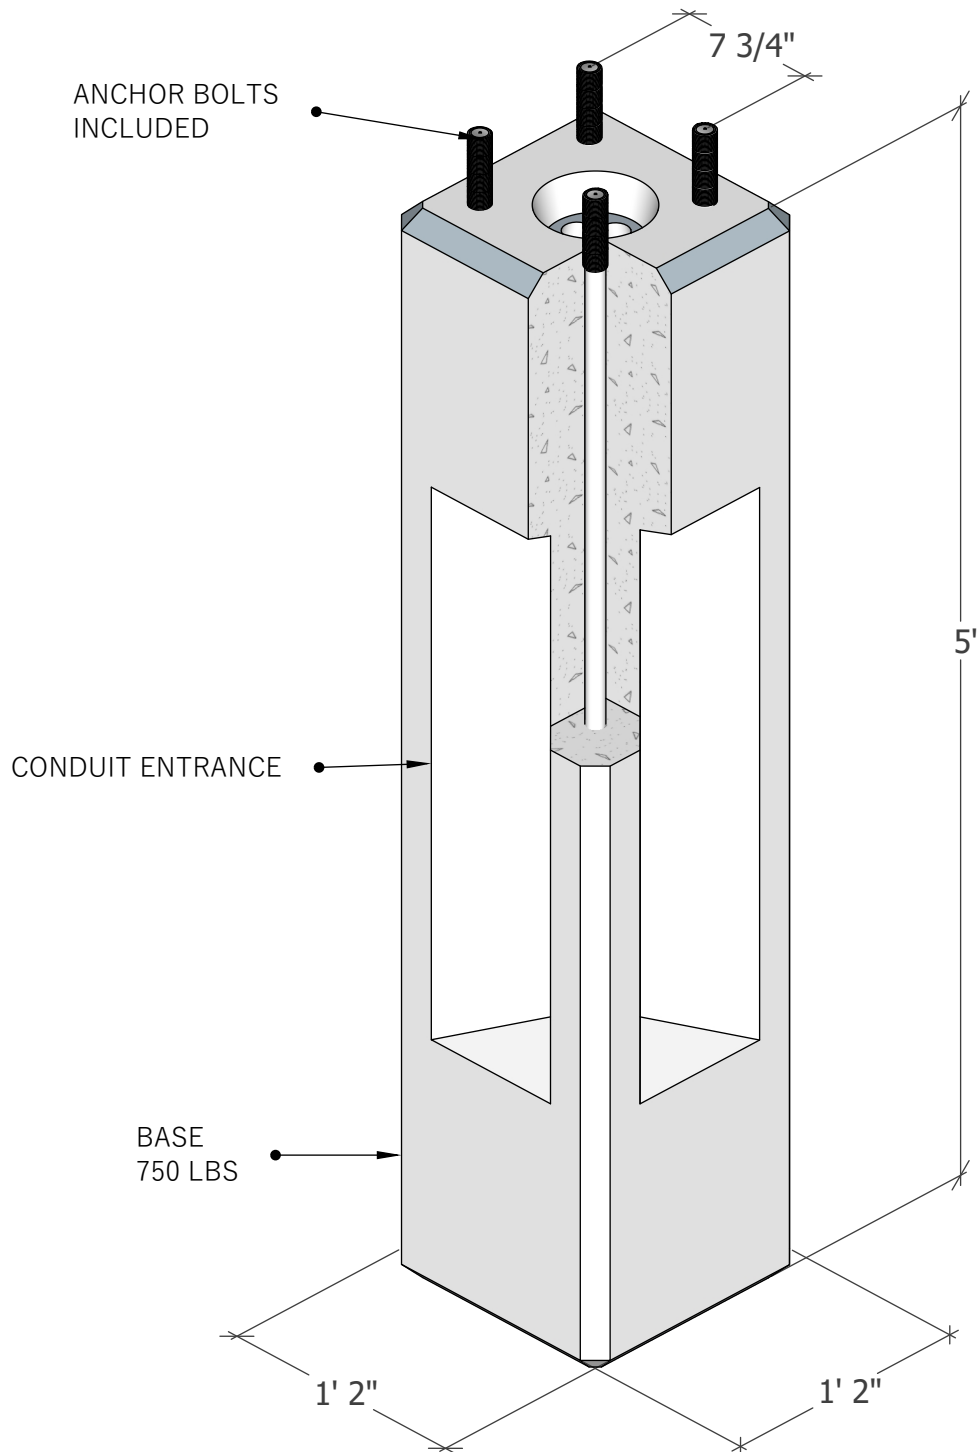

1111 NE 11th St.  
Redmond OR, 97756  
541-923-3272

5CL-LB